


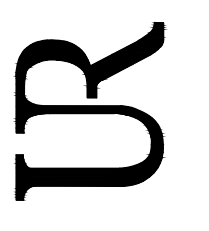




USSERY/RULE ARCHITECTS P.C.
 1804-A FREDERICA ROAD
 ST. SIMONS ISLAND, GEORGIA 31522
 PH. 912-638-6688
 www.urarch.com



FIFTY OAKS - CLUB HOUSE
 South Harrington Road
 St. Simons Island, Georgia

1622	
4-1-22	
4-21-22	
5-6-22	
9-26-22	

A0.1

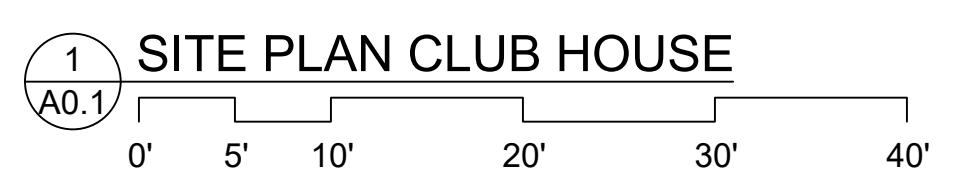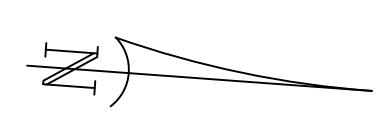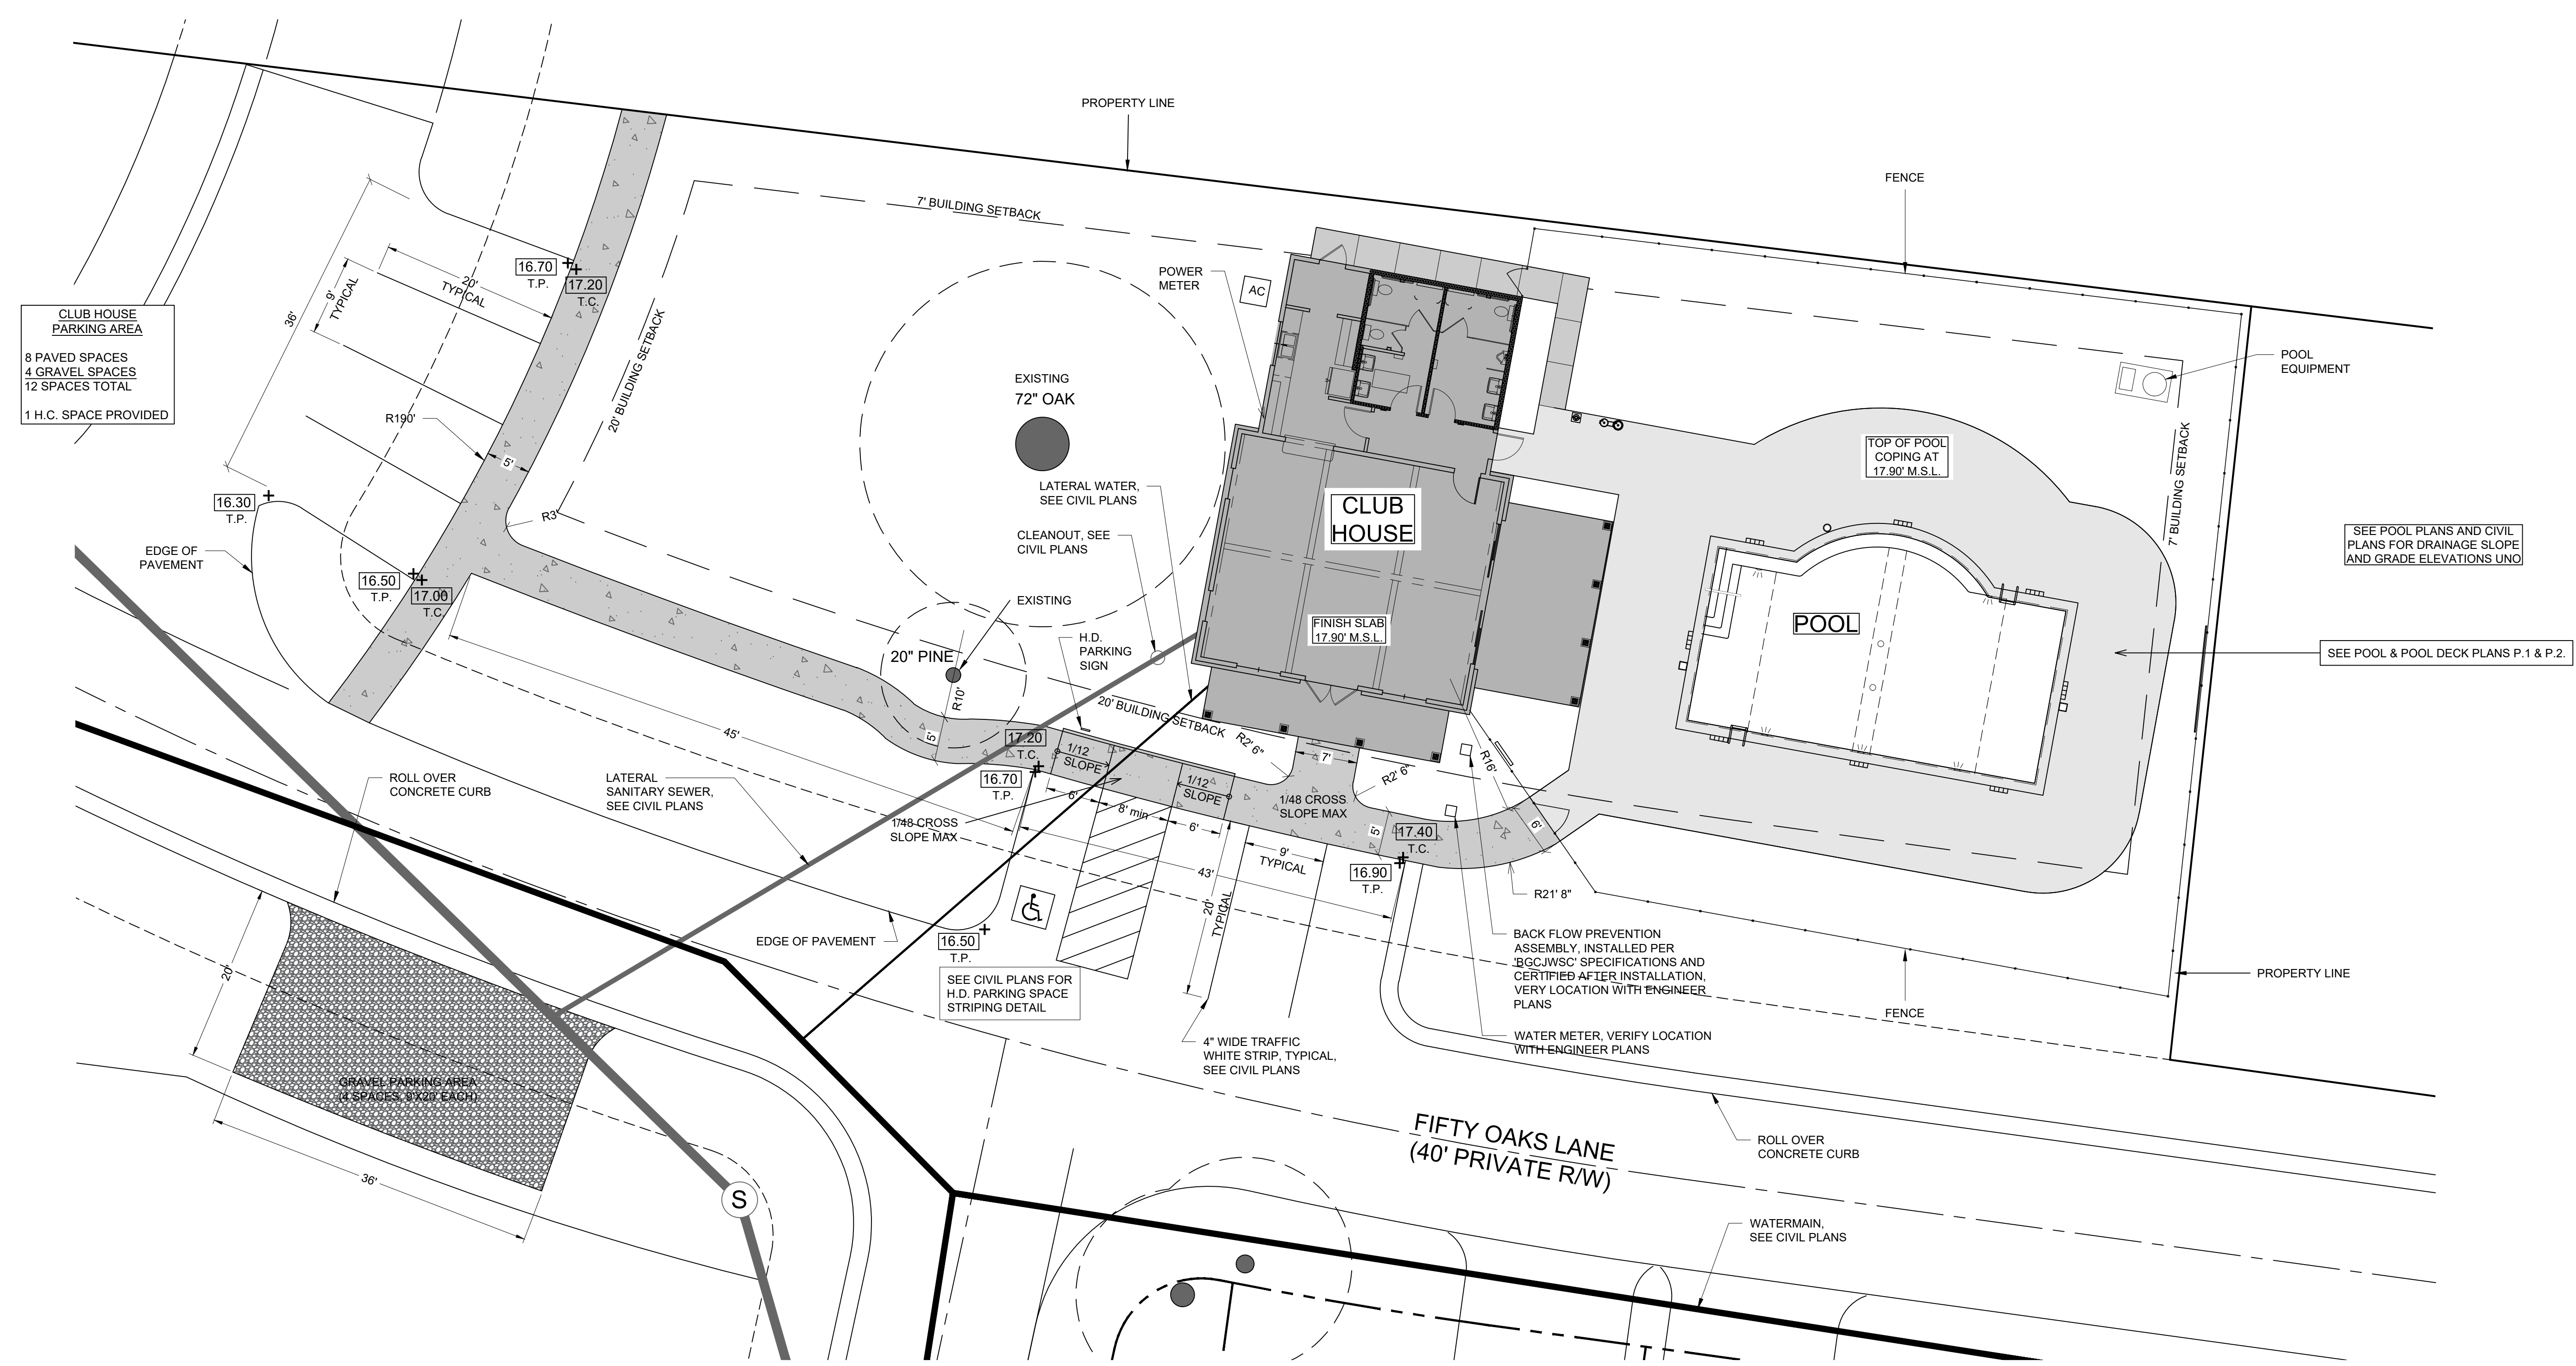

NOTES:
 SEE PRELIMINARY DATED 12/20/17 FOR BOUNDARY DATA AND LOT CONFIGURATION.
 FINISHED SLAB ELEVATIONS ARE BASED ON TOP OF PAVEMENT ELEVATIONS (T.P.) AND TOP OF CURB (T.C.) AS SHOWN ON THE CIVIL DRAINAGE PLAN DATED 4/30/20. **VERIFY.**
 + 1.00 INDICATES FINISHED GRADE ELEVATIONS

SHEET INDEX

A0.1	SITE PLAN
A1.1	FOUNDATION PLAN
A2.1	FLOOR PLAN
A3.1	EXTERIOR ELEVATIONS
A4.1	ROOF FRAMING PLAN
A5.1	FRAMING SECTIONS
A5.2	FRAMING SECTIONS
A6.1	WALL SECTIONS
A6.2	WALL SECTIONS
A6.3	DETAILS
A7.1	DOORS AND WINDOWS
A7.2	INTERIOR ELEVATIONS
A7.3	INTERIOR ELEVATIONS
A7.4	TRIM PROFILES
M1	MECHANICAL PLAN
E.1	ELECTRICAL PLAN